


REVISIONS			
REV	DESCRIPTION	DATE	APPROVED
0.0	-	6/3/21	-

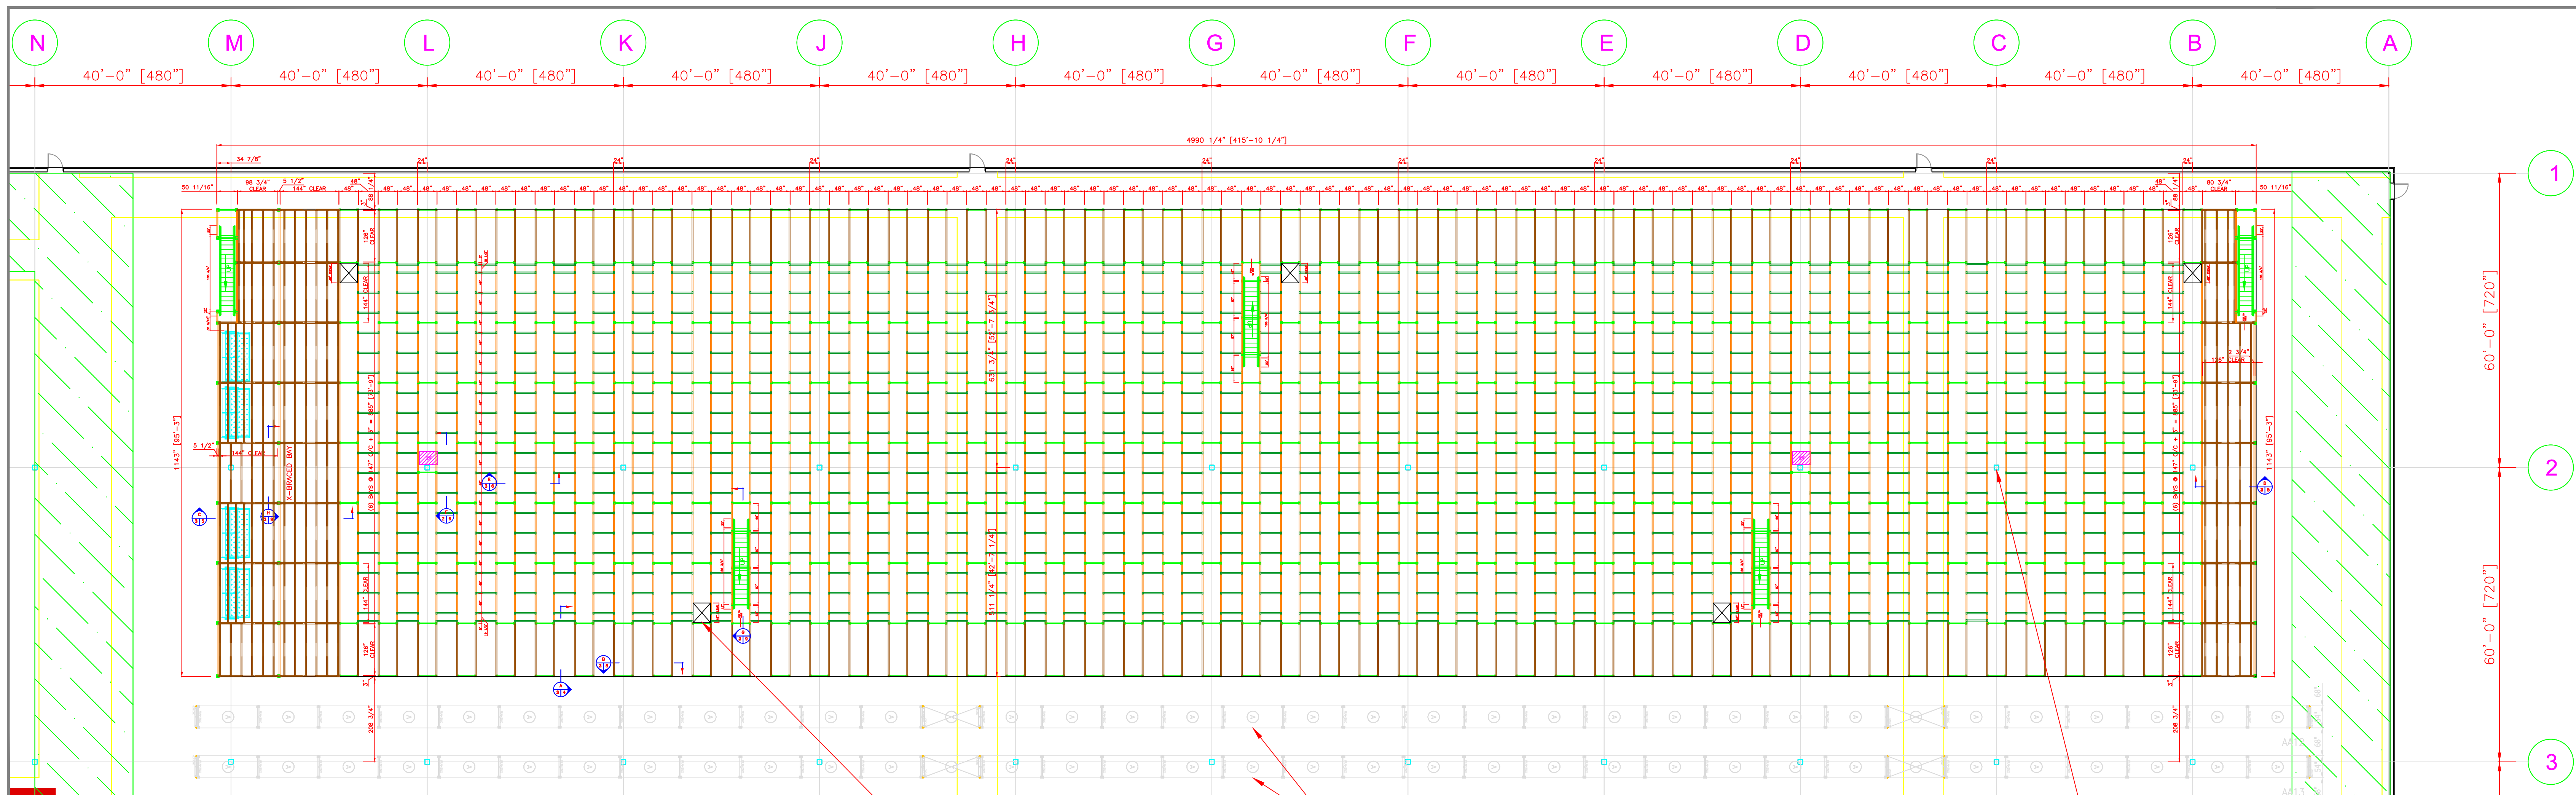


48" WIDE TRASH OPENING
TRASH CHUTE BY OTHERS
TYPICAL AT (5) LOCATIONS

EXISTING RACK

12" x 12" BUILDING COLUMNS TYP.

MODULE PLAN VIEW (ABOVE)
SCALE: 17/256" = 1'-0"

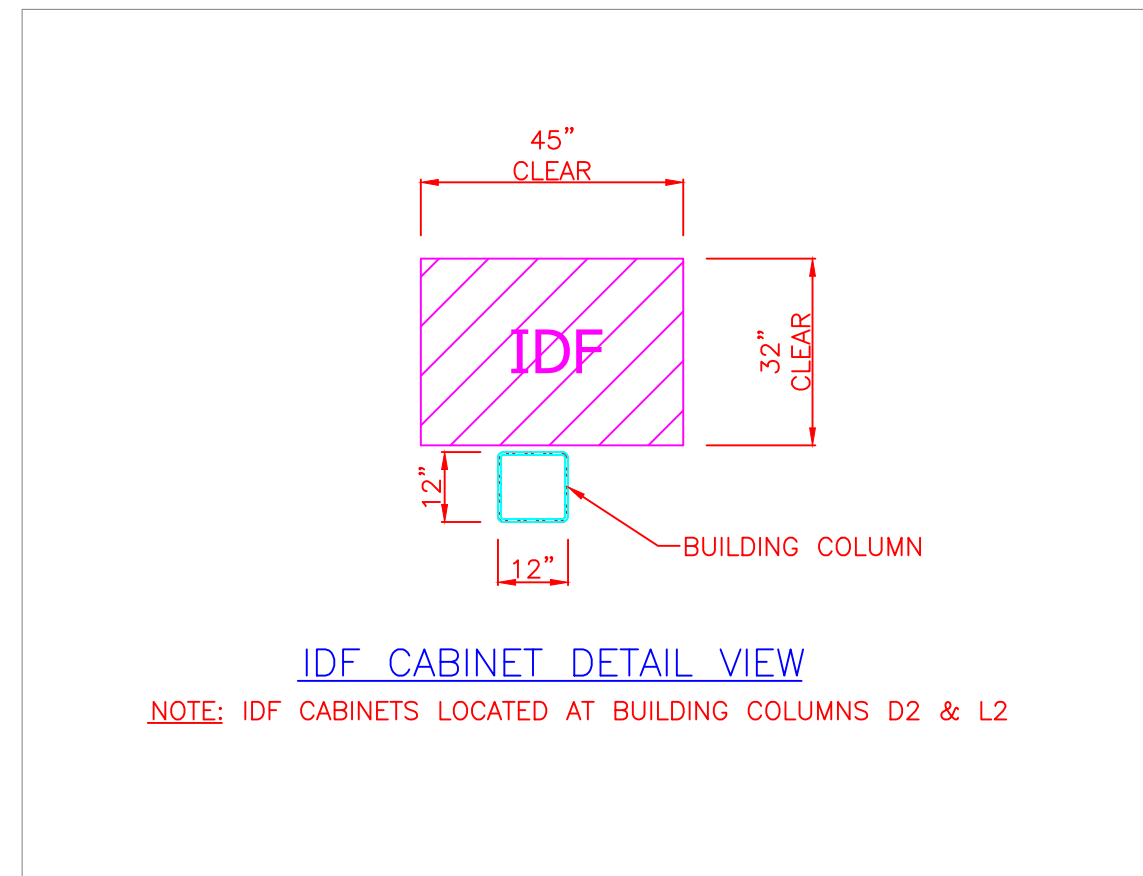

IDF CABINET PLAN VIEW (LEFT)
SCALE: 23/64" = 1'-0"

IDF CABINET DETAIL VIEW
NOTE: IDF CABINETS LOCATED AT BUILDING COLUMNS D2 & L2

CONVERSION GUIDE

60" = 5'-0"	144" = 12'-0"	228" = 19'-0"	312" = 26'-0"
72" = 6'-0"	156" = 13'-0"	240" = 20'-0"	324" = 27'-0"
84" = 7'-0"	168" = 14'-0"	252" = 21'-0"	336" = 28'-0"
96" = 8'-0"	180" = 15'-0"	264" = 22'-0"	348" = 29'-0"
108" = 9'-0"	192" = 16'-0"	276" = 23'-0"	360" = 30'-0"
120" = 10'-0"	204" = 17'-0"	288" = 24'-0"	372" = 31'-0"
132" = 11'-0"	216" = 18'-0"	300" = 25'-0"	384" = 32'-0"

GENERAL ABBREVIATIONS

C_	= " C-CHANNEL (SYMBOL)	EA.	= EACH	NO.	= NUMBER
Ø	= DIAMETER (SYMBOL)	EL / ELEV	= ELEVATION(S)	O/A	= OVERALL
#	= NUMBER (SYMBOL)	EOA	= END OF AISLE	O/H	= OVERHANG
APPROX.	= APPROXIMATELY	GA.	= GAUGE	POS.	= POSITION
B.P.	= BASE PLATE(S)	H-ST	= H-STYLE (BEAM STYLE, TYPE)	REQ'D	= REQUIRED
C/C	= CENTER TO CENTER	HD	= HEAVY DUTY	REV	= REVISION
CLR	= CLEAR	HT.	= HEIGHT	REG.	= REGULATION
CAW	= COMPLETE WITH	L/L	= LEVEL TO LEVEL	RF	= ROLL-FORMED
DBL	= DOUBLE	LBS	= POUNDS	SPEC'S	= SPECIFICATIONS
DWG	= DRAWING	LVL	= LEVEL	TYP.	= TYPICAL
D.O.B.	= DROP ON BRACKET	MAX	= MAXIMUM	U.D.L.	= UNIFORMLY DISTRIBUTED LOAD
		MIN	= MINIMUM	W/	= WITH

3D STORAGE SOLUTIONS LIMITED
3070 MAINWAY, UNIT 15
BURLINGTON, ON L7M 3X1
905-634-0027 905-634-0037
3DSTORAGESOLUTIONS.COM

NOTE: THIS IS A DESIGN DRAWING AND WAS DEVELOPED TO COMPLY TO THE CLIENT THE OVERALL DESIGN INTENT OF THE RACK SYSTEM. ACTUAL DIMENSIONS ARE SUBJECT TO CHANGE BUILDING DIMENSIONS BY OTHER. THIS DRAWING IS PROPERTY OF 3D STORAGE SOLUTIONS LIMITED AND MAY NOT BE COPIED OR DISTRIBUTED WITHOUT PRIOR CONSENT.

TITLE		PROJECT	
PRODUCT STORAGE SYSTEM MODULE PLAN VIEW AT FLOOR LEVEL		GAP CANADA INC 9500 MCLAUGHLIN RD. - BRAMPTON, ONTARIO L6X0B8	
PLLOT DATE	6/3/21	DWG NO.	GAP CANADA - BRAMPTON
BY	DD	REV	0.0
SCALE	AS SHOWN FOR D-SIZE	SHEET	1 OF 1
REVISION DATE	6/3/21	SIZE	D